



host systems

Light Design Rate Card
2025



Light Design Rate Card 2025

Area	2D Lighting Design and Placement Services [SGD per m ²]	2D Lighting Design and Placement Services with 3D Render [SGD per m ²]
≤ 500m ²	\$7.00	\$9.00
500m ² ~ 2000m ²	\$6.00	\$8.00
≥ 2000m ²	\$4.50	\$7.00

*Min Chargeable Size: 50m²

Deliverables:

- 1. The design drawings include CAD lighting, installation position, and circuit loop diagrams.
- 2. Lighting effects will be simulated using DiaLux, which includes scene images, illuminance false-color maps, and illuminance reports.
- 3. Any of the above packages includes a lighting fixture list, with necessary documents provided according to the specific design outcomes.

Variation Orders:

- 1. Revisions are limited to adjustments in light choices and placements within the existing design framework (02 free revisions).
- 2. All other revisions are at 10% of the total value of the package.
- 3. Any request requiring a complete redesign of the lighting plan, including layout restructuring or substantial changes to the design intent, will be treated as a new service agreement.




2D Diagrams

“Good design is obvious. Great design is transparent.
Subliminal. You don't even notice it, but it works.”

- Dieter Rams



CIRCUIT DIAGRAM - CEILING

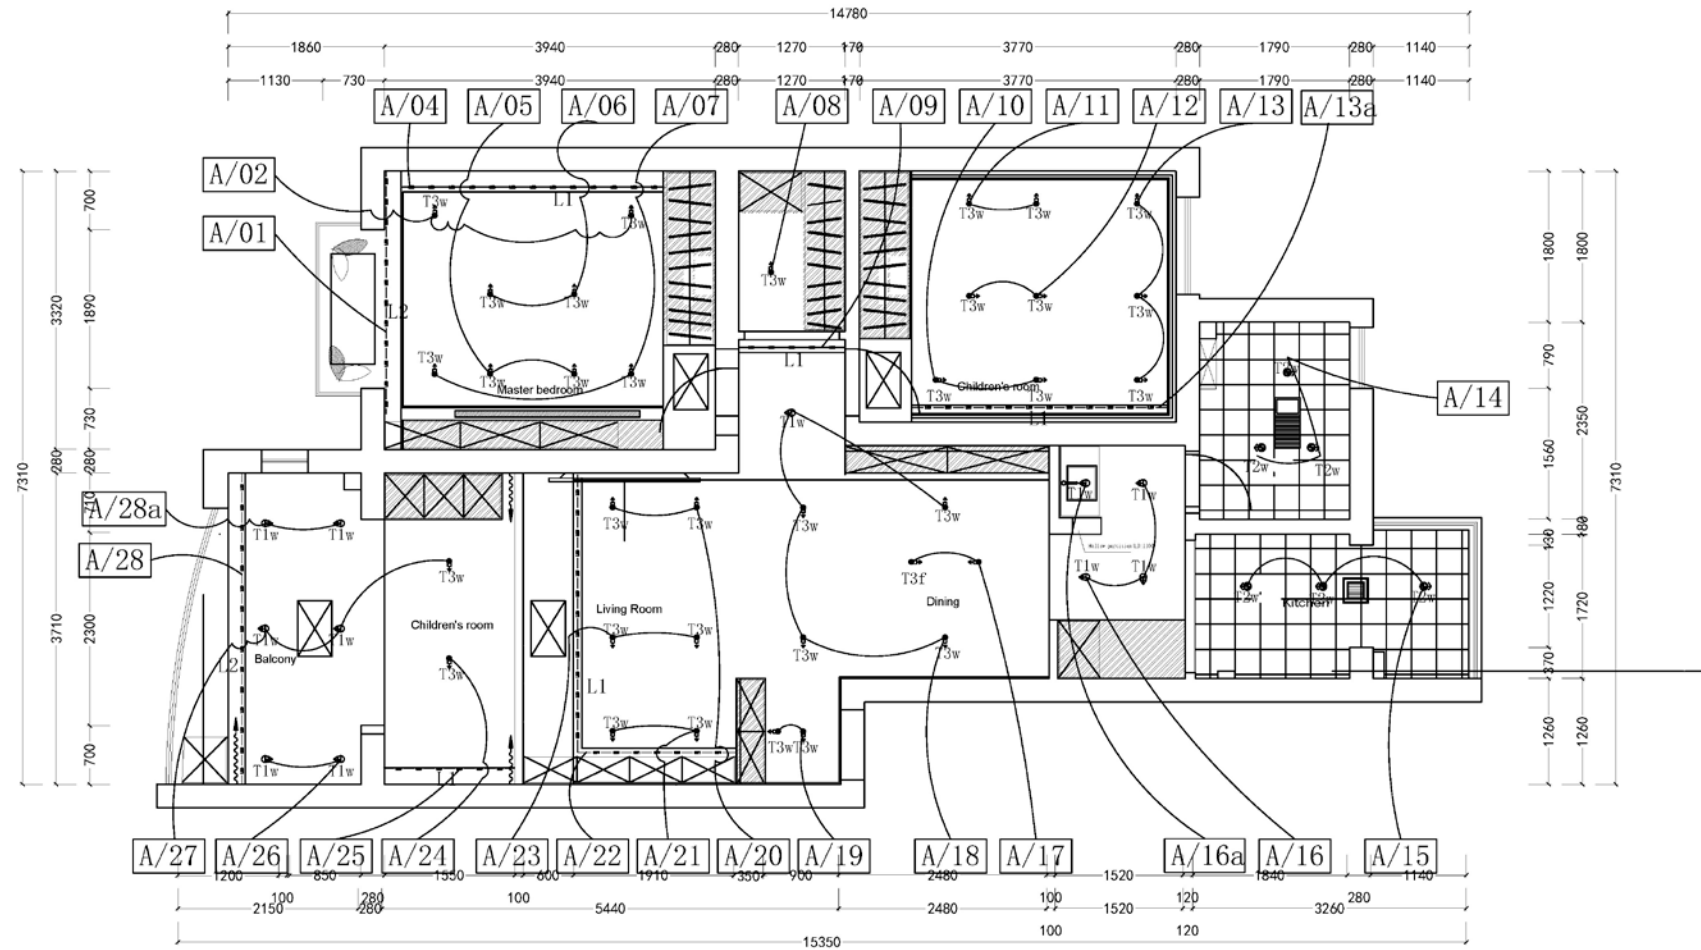


(P) Comprehensive Ceiling Lighting Circuit Diagram
Z-PLAN SCALE 1:50

ILLUMIN 



CIRCUIT DIAGRAM - CARPENTRY / WALL IMPLEMENTATIONS

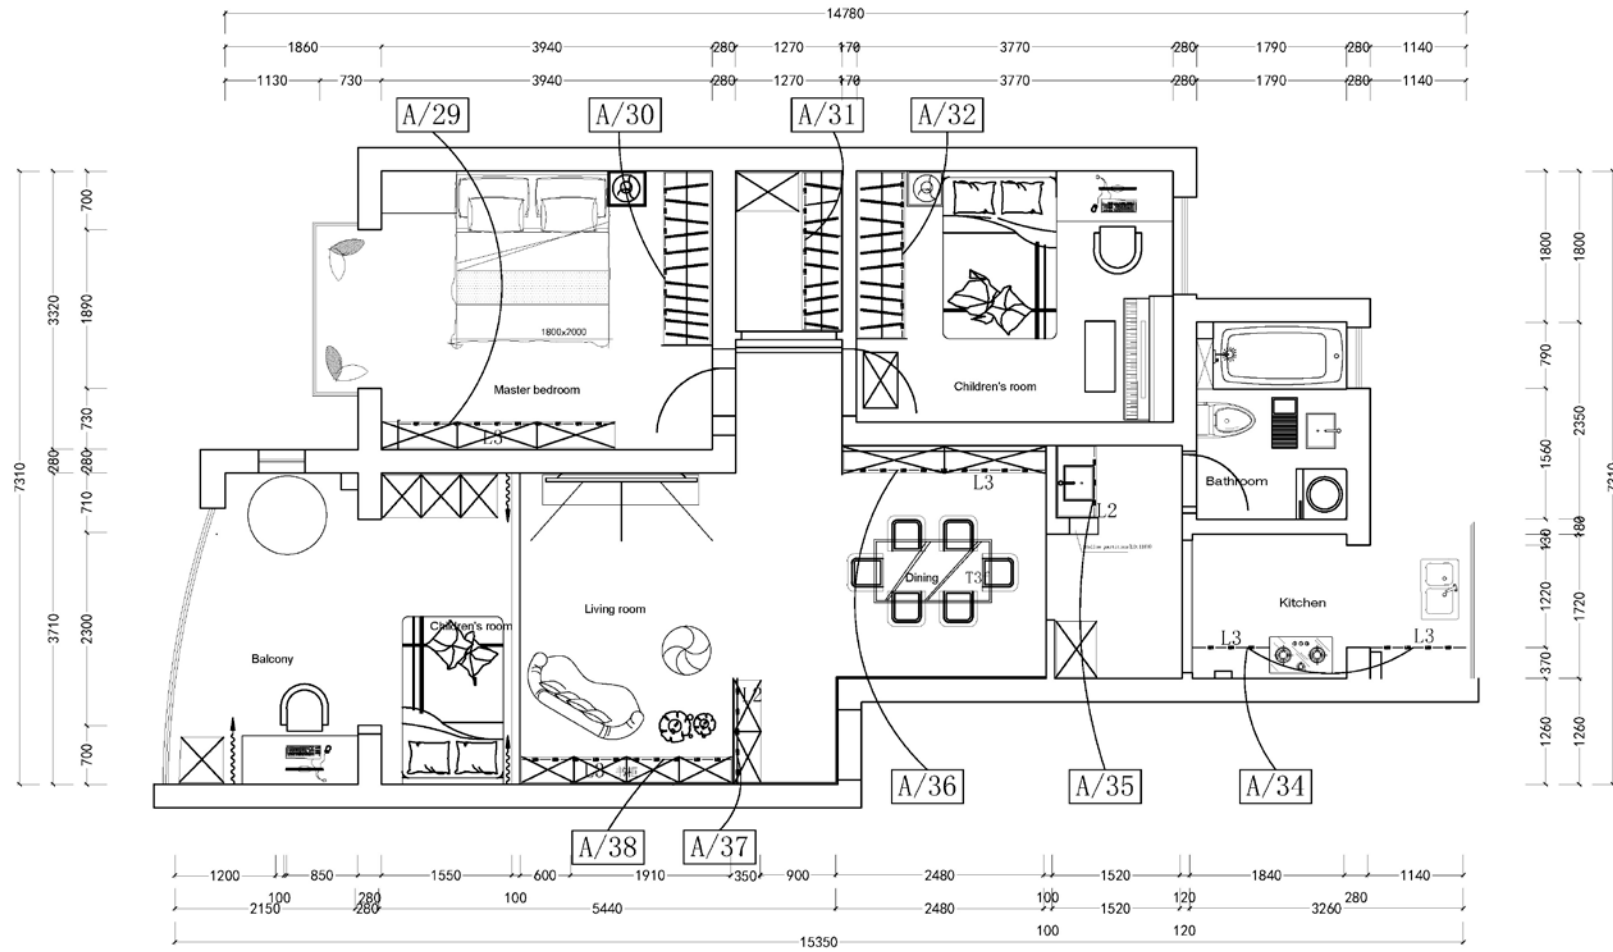


(P) Comprehensive Elevation Lighting Circuit Diagram
Z-PLAN SCALE 1:50

ILLUMIN



LIGHT POSITIONS

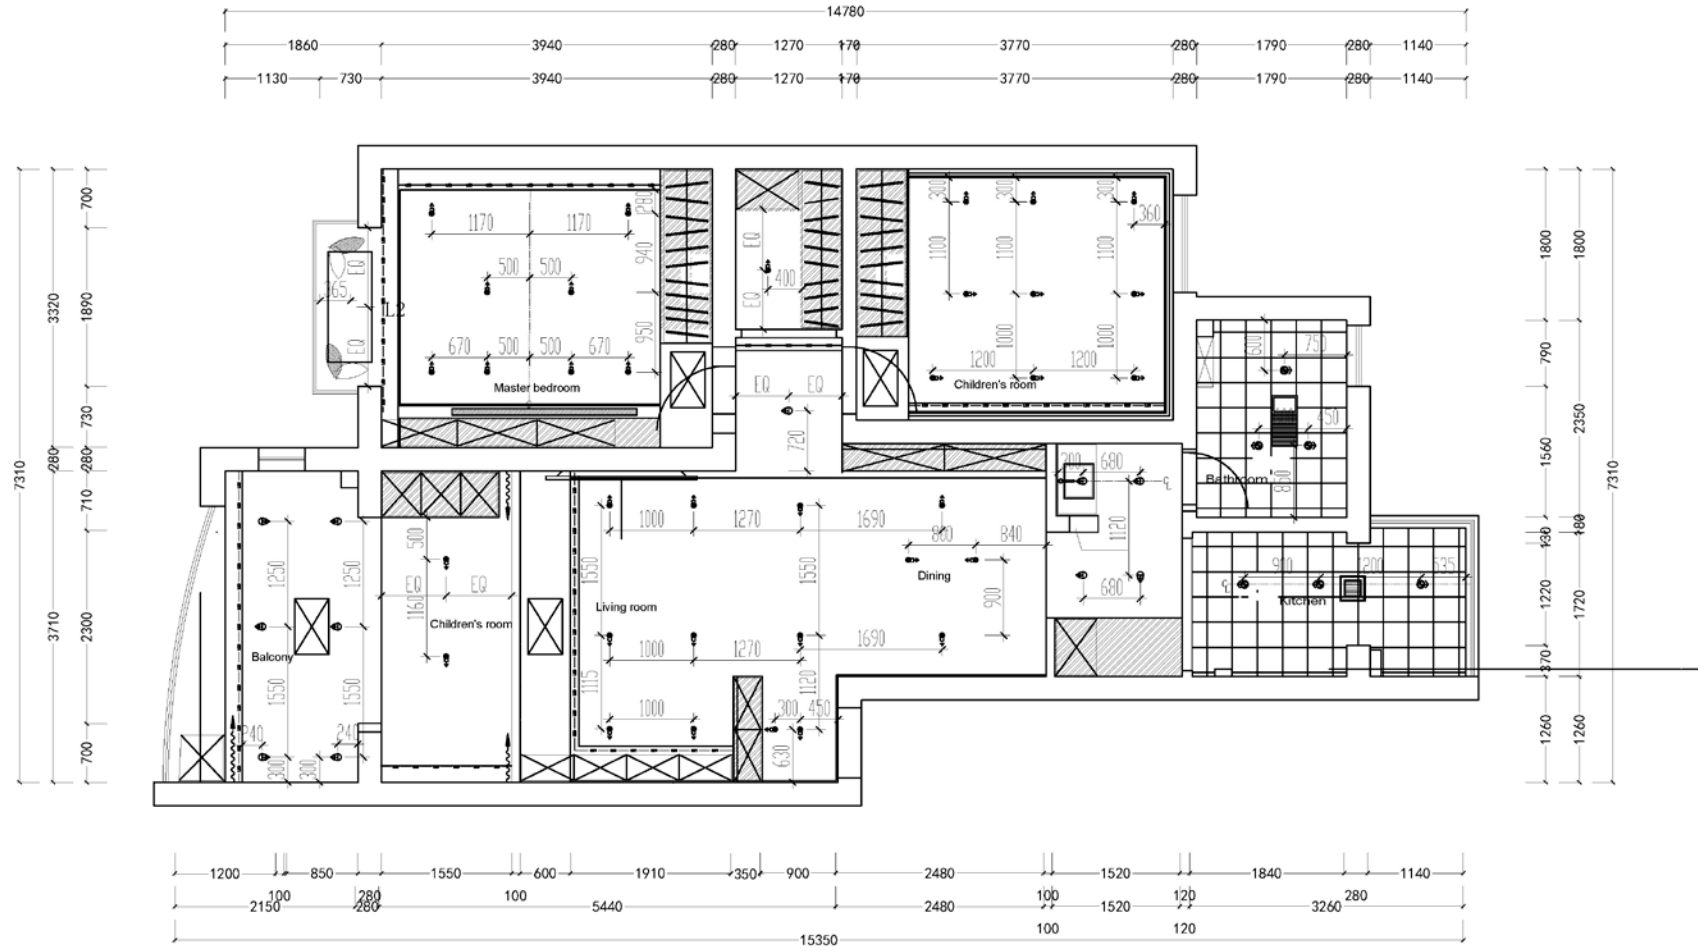

(P) Comprehensive Ceiling Lighting Positioning Diagram
Z-PLAN
SCALE 1:50






"Design is a plan for arranging elements in such a way as to best accomplish a specific purpose."

- Charles Eames

Light Design Renders

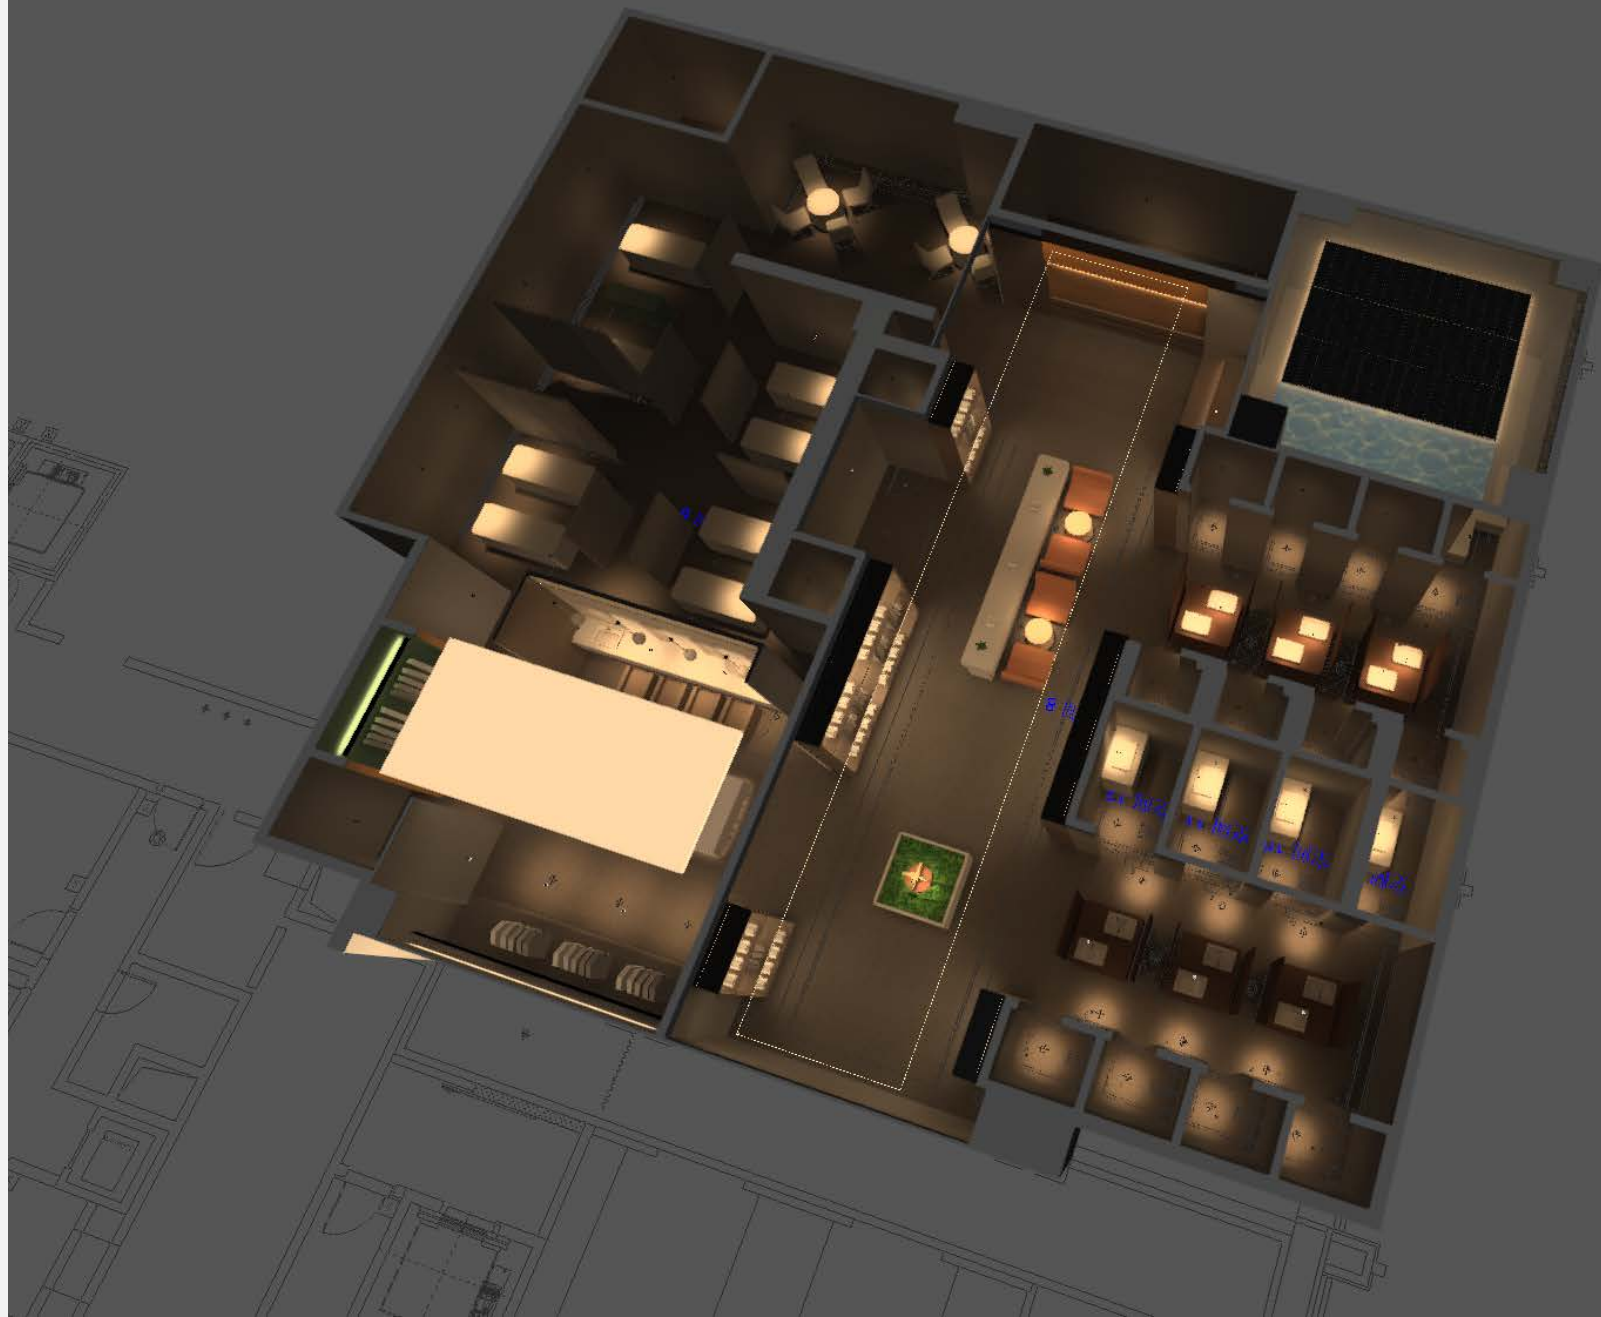

ILLUMIN 



ILLUMIN 




ILLUMIN

激活 V
转到“设置”



ILLUMIN 

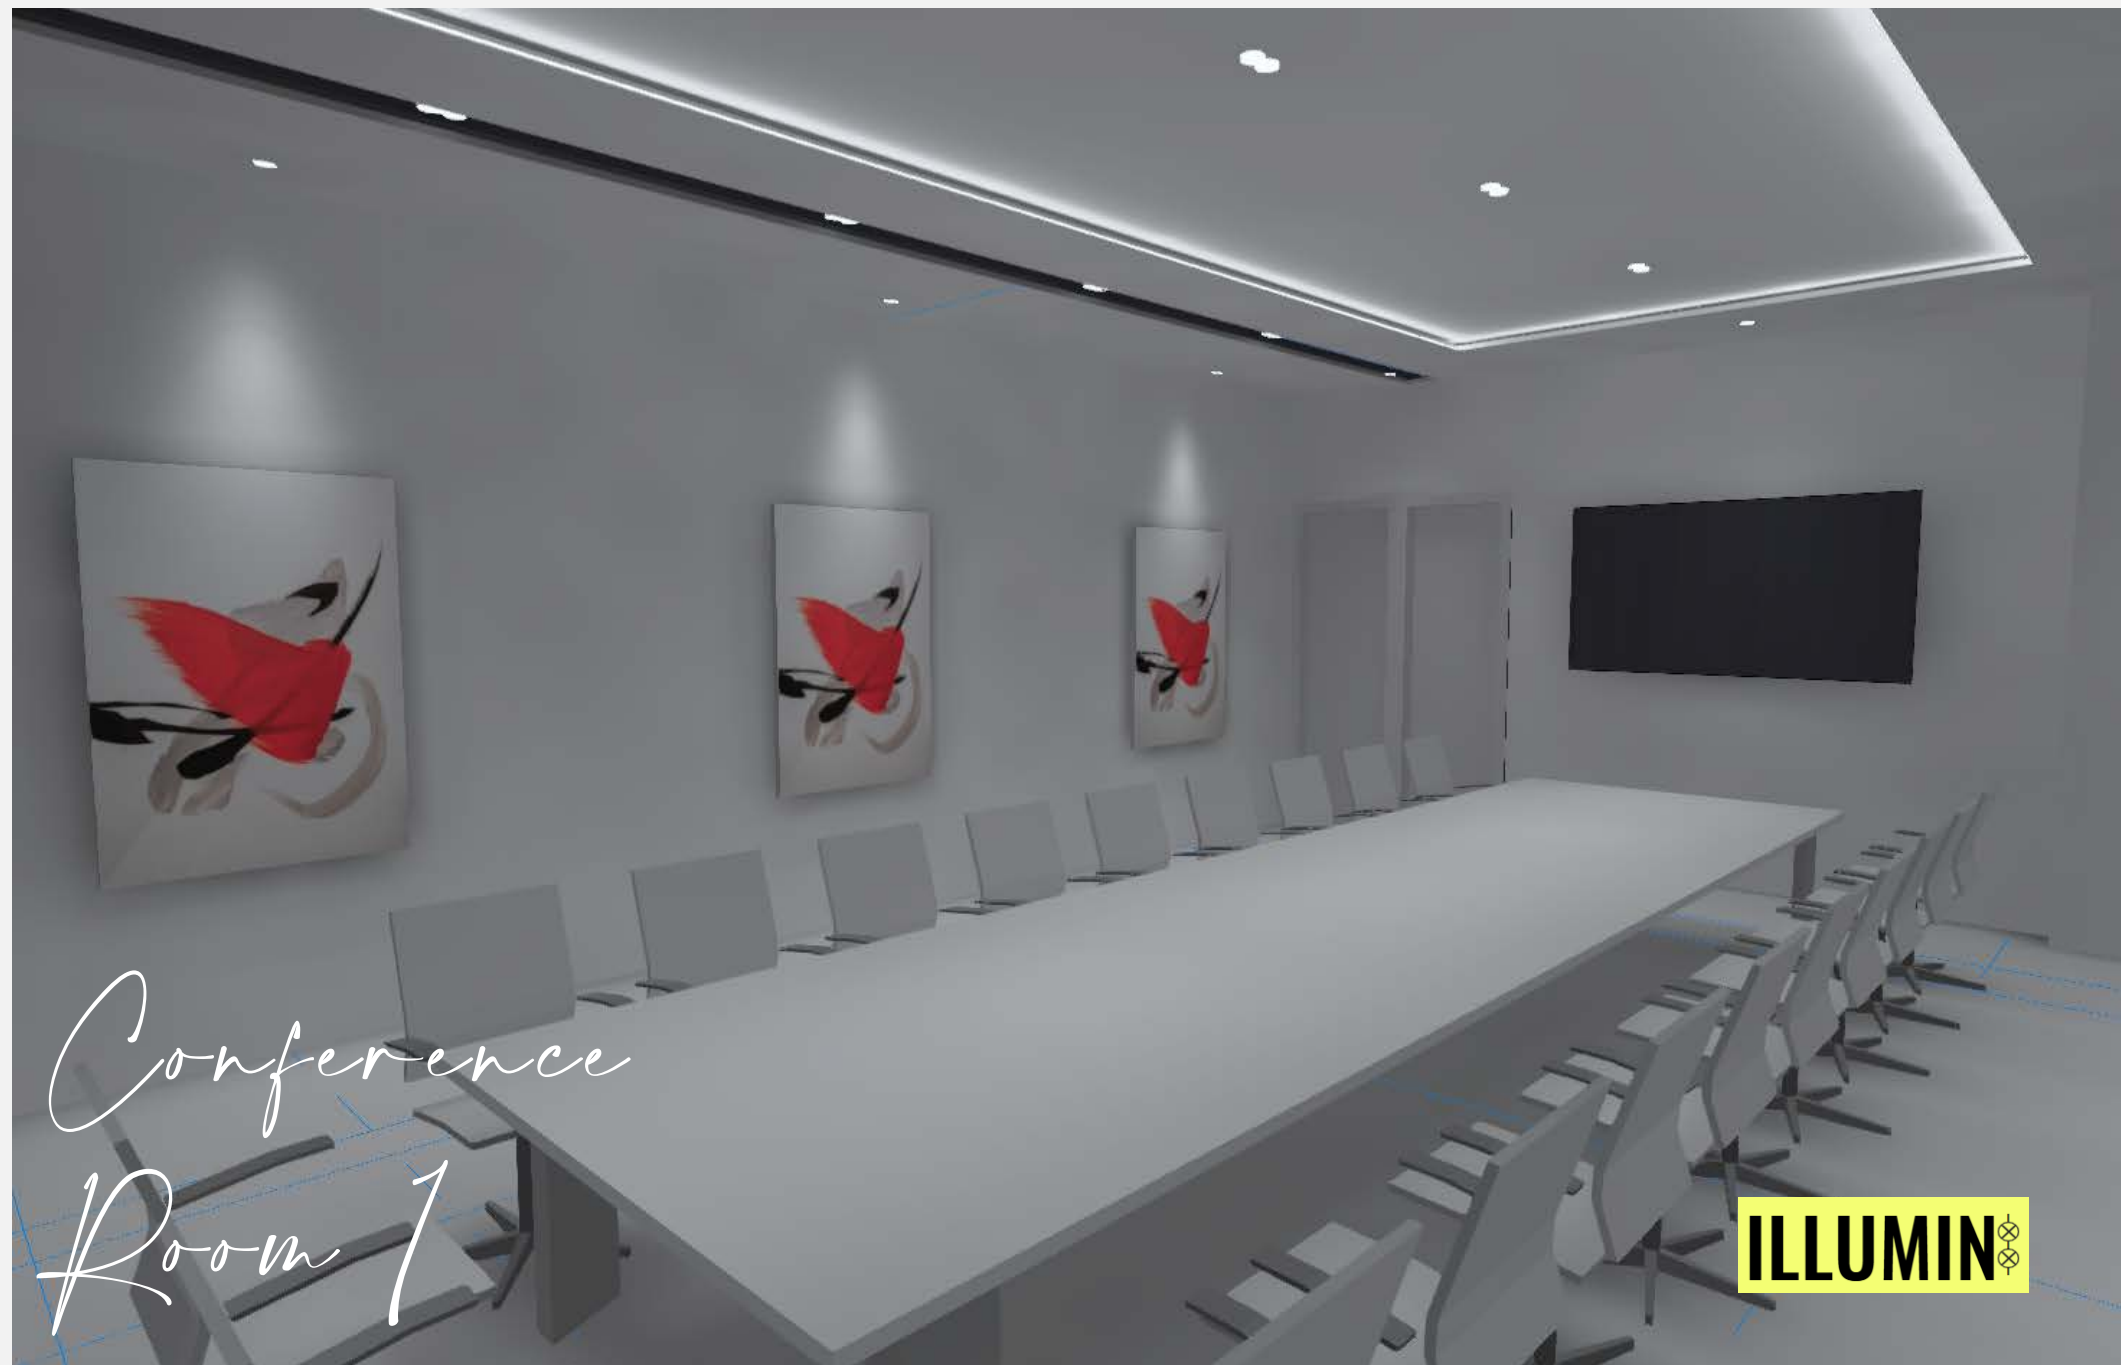

*Conference
Room 1*

ILLUMIN 



ILLUMIN 



*Digital
Presentation
Mode*

ILLUMIN



“The details are not the details. They make the design.

- *Charles Eames*

How to get started?



START HERE

Materials to help us get started:

1. 2D Floor Plan with Dimensions
2. CAD Files if available
3. Interior Design 3D Renders
4. Project Tender Document segment relating to the needs for lighting (if applicable)
5. Timeline catered for your project

We look forward to serving your lighting needs!

ILLUMIN 





QUESTIONS?



CONTACT US

Phone/ WhatsApp: +65 6592 4820
Email: enquiry@hostsystems.sg

